


Indicative Sections
Scale 1:250@ A1

Precedent Images: Terrace Walk



Precedent Images: Feature Lighting

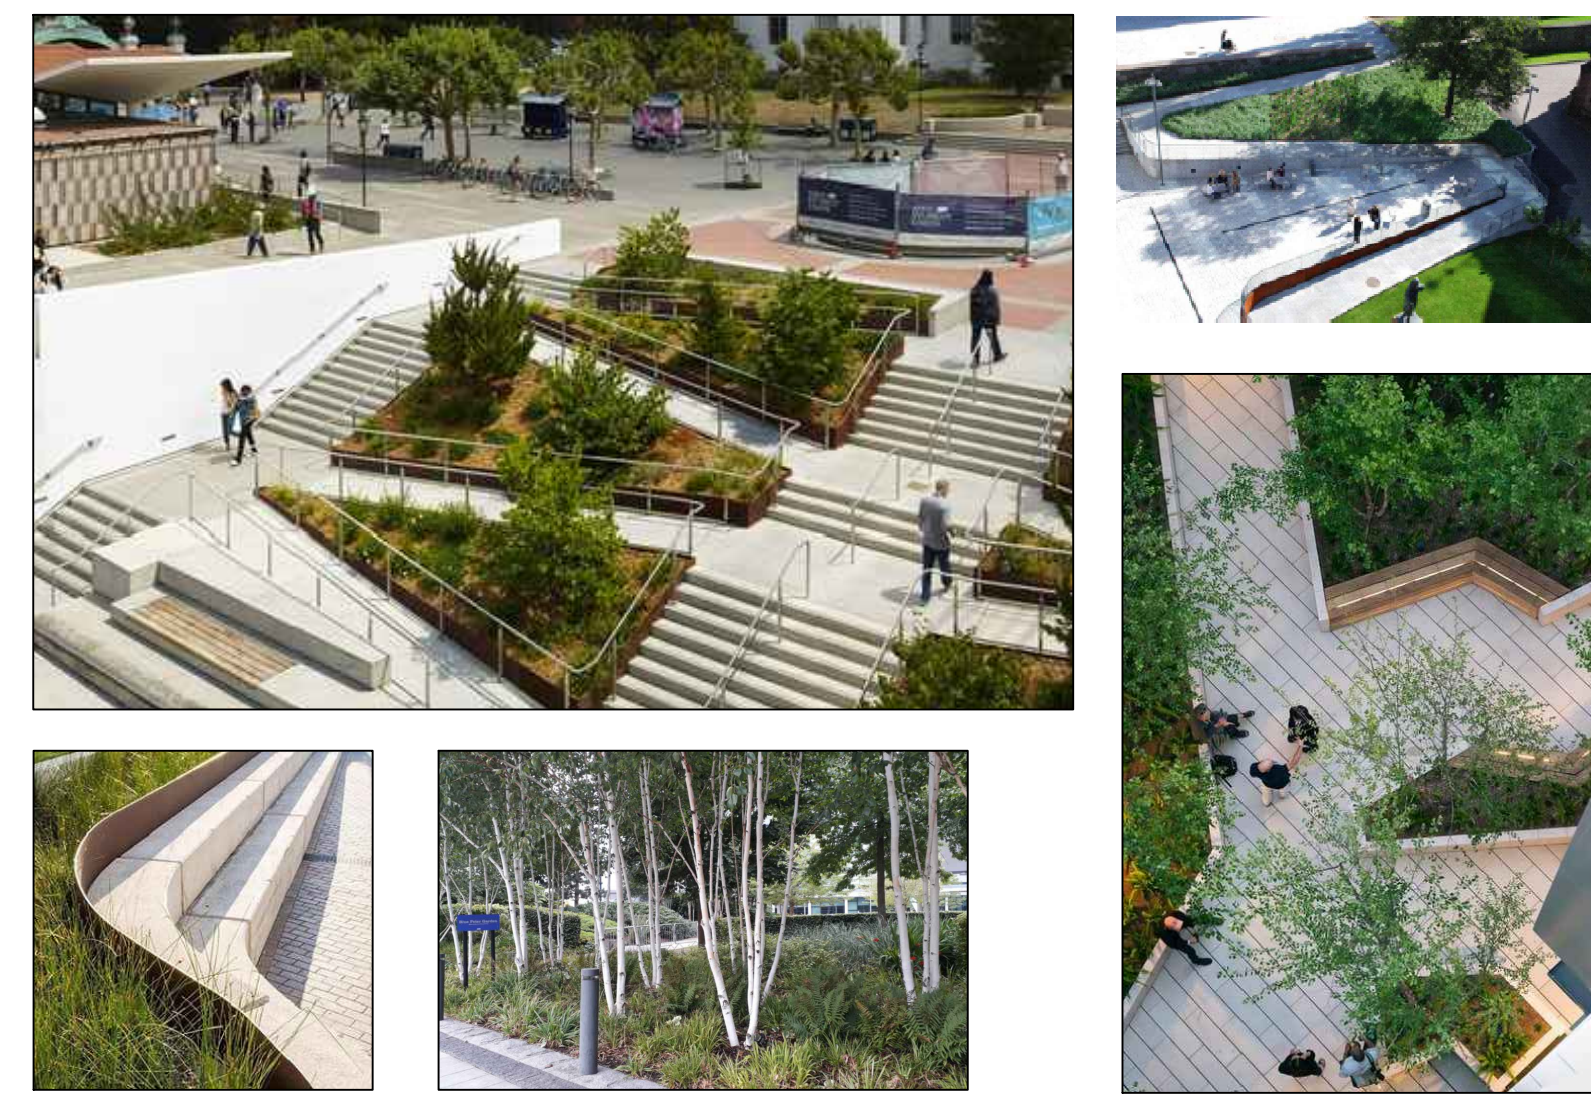

Notes:

- Existing levels source: Runcorn Town Centre High Street Topographical Survey Drawing 6197/S1. Powers and Tiltman Ltd. (2010)
- Proposed levels indicative only. To be reviewed as building and landscape designs are developed to ensure Part M compliance where practicable.
- Lighting Columns: Positions shown are indicative only. Final design by HBC Street Lighting.

KEY:

- Hard landscape: surfacing
- Soft landscape: grass area
- Soft landscape: planting area
- Soft landscape: hedgerow
- Hard landscape: low wall / seat
- Hard landscape: water feature
- Hard landscape: steps with handrail
- Access control: gate
- Tree planting in soft landscape
- Tree planting in hard landscape
- Site furniture: bench
- Site furniture: seat
- Site furniture: cafe furniture
- Site furniture: waste bin
- Access control: removable bollard
- Lighting Column (indicative location)
- LED feature lighting
- Level: existing
- Level: proposed (see notes)

This map is based upon Ordnance Survey material with the permission of Ordnance Survey on behalf of the Controller of HMSO © Crown Copyright. Halton Borough Council Licence No.100018552 and may lead to prosecution or civil proceedings. For reference purposes only. No further copies may be made.

REVISIONS	

HALTON BOROUGH COUNCIL

ENTERPRISE, COMMUNITY & RESOURCES DIRECTORATE
Strategic Director
Ian Levesley
Community & Environment Department
Open Space Services
Picow Farm Depot
Picow Farm Road
Runcorn
WA7 4UB

BRINDLEY GREEN LANDSCAPE PROPOSALS

Scale: AS SHOWN	Date: DEC 2020
Drawn by: MMc	Checked by:
Plan No: L-345-B-001	Rev: