

Additional works that are not shown on this drawing

No additional highway access will be provided. Existing access points only.

Water, sewerage and 3 phase connections required. Assumed to be 'new' connections.

Landscaping works as defined on landscape drawing



Excavation and disposal volumes for canal line only are approximately 450m³. Additional excavation is required for general landscaping and should be derived from landscape drawings. Assume 60% inert, 30% contaminated and 10% special waste (asbestos).

NOTES:

- DO NOT SCALE FROM THIS DRAWING USE FIGURED DIMENSIONS ONLY.
- ALL DIMENSIONS ARE INDICATIVE AND ARE TO BE CONFIRMED BY THE CONTRACTOR PRIOR TO FABRICATION.
- ALL DIMENSIONS ARE IN METRES UNLESS NOTED OTHERWISE. ALL LEVELS ARE IN METRES RELATIVE TO ORDNANCE DATUM.
- THE CONTRACTOR IS TO VERIFY THE PRESENCE & DETAILS OF ALL EXISTING STRUCTURES, PIPELINES AND OTHER SERVICES PRIOR TO COMMENCEMENT OF THE WORKS.
- SURVEY INFORMATION TAKEN FROM SURVEY DRAWING "21E166 Bridges 11-13_3D".

DRAFT

New connection with two sets of stop planks, to allow safe isolation for future stages of work.

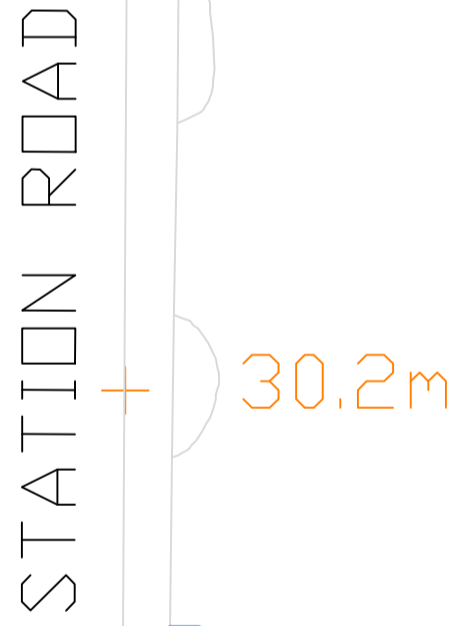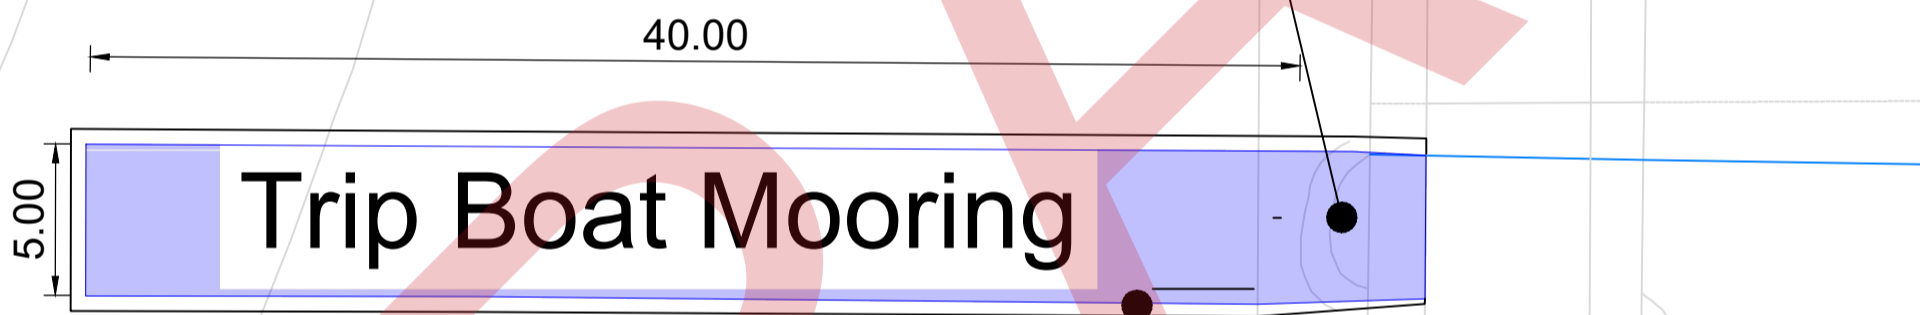

Rev	Date	Description	Drawn	Check	Approv
P02	22/07/22	FOR INFORMATION	EMM	-	AH
P01	25/04/22	FOR INFORMATION	EF	EMM	AH

Client
Halton Borough Council

PROJECT:
Unlock Runcorn

Site
Bridgewater Canal Runcorn

Client
Halton Borough Council
Municipal Building, Kingsway
Widnes, WA8 7DF
0151517204

Registered office:
Arcadis
80 Fenchurch Street
London
EC3M 4BY

Coordinating office:
No. 1 Whitehall Riverside, Leeds
LS1 4BN
United Kingdom

www.arcadis.com

TITLE:
HBC - RUNCORN
UNLOCK RUNCORN
OPTION 3 - FERRY TERMINAL

Designed	Ed McC-Moore	Signed	EMCCM	Date	25/04/2022
Drawn	Emily Flynn	Signed	EF	Date	25/04/2022
Checked	Ed McC-Moore	Signed	EMM	Date	16/06/2022
Approved	Alex Holt	Signed	AH	Date	16/06/2022
Scale:	1:250	Datum:	NEWLYN		
Original Size:	A1	Grid:	OS		
Suitability Code:	S3	Project Number:	10516653		

Suitability Description:
FOR INFORMATION

Drawing Number:	10516653-ARC-ZZZ-XX-DR-ZZ-00009	Revision:	P02
-----------------	---------------------------------	-----------	-----

